



Burnbrae Ballakilpheric, Colby, Isle Of Man, IM9 4BT
Asking Price £1,600,000

- Elegant 4 bed detached country residence + additional self-contained 2 bed cottage
- Spacious accommodation arranged over three floors with flexible living spaces
- Beautiful mature gardens, extensive lawns and paddocks ideal for equestrian use
- Private elevated position with sweeping countryside and distant coastal views
- Impressive reception rooms including sitting room and L-shaped dining room
- Set within approximately five acres of gardens, ponds and paddocks
- Principal suite with dressing area, en-suite and stunning outlook



Burnbrae, Ballakilpheric Road, Colby is an elegant detached country residence occupying a private elevated position with magnificent rural views stretching across rolling countryside to the distant southern coastline. Set in around five acres, the property includes the main house together with a detached two bedroom cottage, making it an exceptional opportunity for those seeking a substantial family home with guest accommodation, multi-generational living or potential ancillary use.

Approached by a sweeping tarmac driveway, Burnbrae immediately impresses with its mature grounds, formal lawn, pond, rose garden and fountain, all combining to create a wonderfully peaceful setting. The gardens are beautifully established with an abundance of flowers, trees and shrubs, and in spring are filled with colour as bulbs come into bloom. A second pond, bordered by mature trees, offers a particularly tranquil retreat, while the rear of the property enjoys a large lawn, patio garden, greenhouses and garden sheds. Beyond this are paddocks which may suit those with equestrian interests.

The main house offers spacious and flexible accommodation arranged over three floors. The ground floor includes a welcoming entrance hall, cloakroom, impressive sitting room, light and airy L-shaped dining room, breakfast kitchen, utility room and a handsome home office. On the first floor, the principal bedroom enjoys superb views and benefits from a dressing area and en-suite. There are two further double bedrooms on this level, one with en-suite facilities and access to the large sun room and balcony, together with a family bathroom. The second floor provides a further double bedroom and a study.

The detached cottage is a valuable addition to the property and comprises an entrance hall, sitting room, dining kitchen, two bedrooms and family bathroom, together with an integral garage. The grounds extend to approximately five acres in total, offering a wonderful landscaped gardens and Paddock.














Burnbrae Ballakilpheric, Colby, Isle Of Man, IM9 4BT



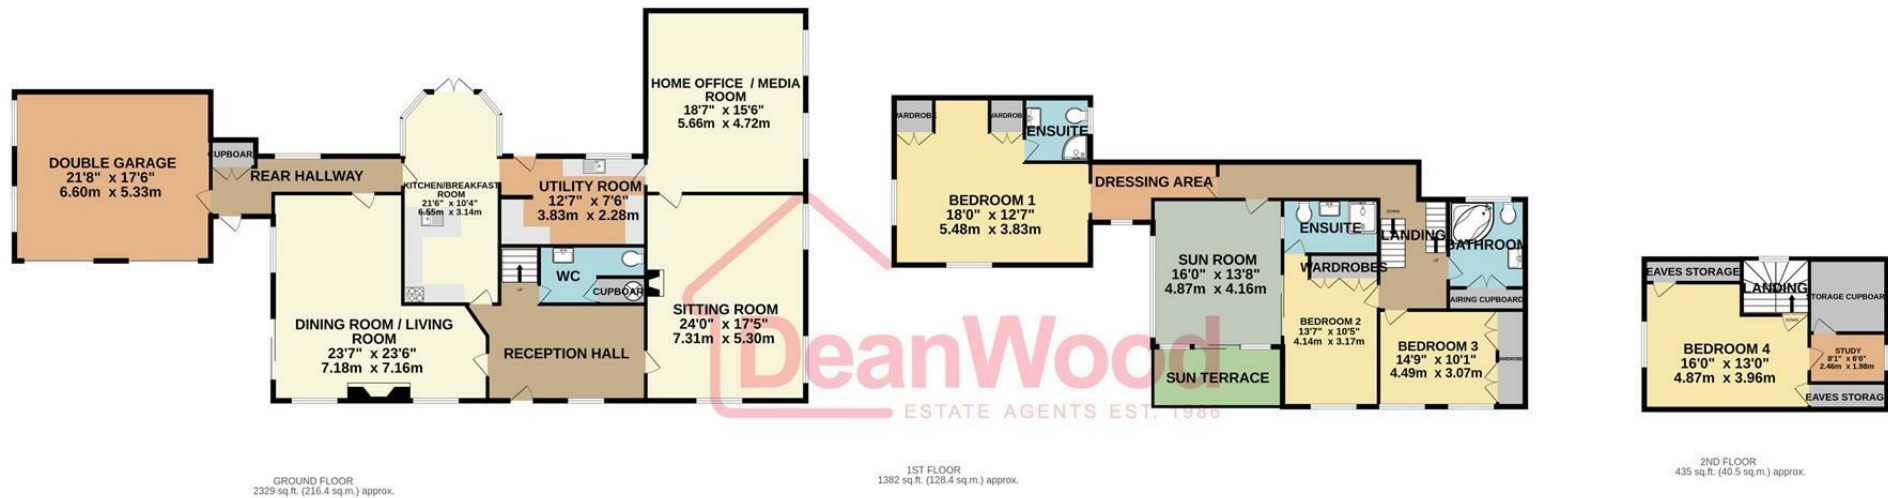

TOTAL FLOOR AREA : 4147 sq.ft. (385.3 sq.m.) approx.

Not to scale-for identification purposes only
Made with Metropix ©2026

DOUGLAS

37 VICTORIA STREET
DOUGLAS
ISLE OF MAN IM1 2LF

T 01624 620606

F 01624 677363

E info@deanwood.co.im

CASTLETOWN

COMPTON HOUSE
9 CASTLE STREET CASTLETOWN
ISLE OF MAN IM9 1LF

T 01624 825995

F 01624 825996

E castletown@deanwood.co.im

RAMSEY

LEZAYRE HOUSE
87 PARLIAMENT STREET
RAMSEY ISLE OF MAN IM8 1AQ

T 01624 816111

F 01624 816588

E ramsey@deanwood.co.im

These particulars are for information purposes only. They do not constitute or form any contract nor should any statement contained herein be relied upon as a representation of fact. Neither the vendor nor DeanWood Agencies Limited ('the firm'), nor any officer or employee of the firm accept liability or responsibility for any statement contained herein. The vendor does not by these particulars, nor does the firm, nor does any officer or any employee of the firm have any authority to make or give any representation or warranty whatsoever as regards the property or otherwise. It is the sole responsibility of any person interested in the property described in these particulars to make all proper enquiries and searches to verify the description of the property and all other particulars herein.

FOR MORE PROPERTIES VISIT OUR WEBSITE @ **deanwood.im**