



13 St. Marys Meadow, Ballaugh, Isle Of Man, IM7 5AJ
Offers In Excess Of £419,950

- Offers Invited: In Excess of £419,950
- Kitchen with breakfast bar and ground floor WC with potential to create an additional bathroom
- Substantial detached home set within a quiet cul-de-sac location
- Three double bedrooms, including principal bedroom with en-suite, and family bathroom
- Generous living room with conservatory, plus dining room and separate snug
- Off-road parking, integral garage with internal access, and a large rear garden offering excellent potential



13 St Mary's Meadow is a substantial detached home offering impressive proportions throughout, quietly positioned within a peaceful cul-de-sac setting. With off-road parking and an integral garage providing internal access, the property delivers both practicality and potential in equal measure.

The ground floor features a generous living room with a conservatory to the rear, creating a bright and versatile space overlooking the garden. A separate dining room and an additional snug offer excellent flexibility for family living, entertaining or home working. The kitchen is fitted with a breakfast bar, providing an informal dining area, while a downstairs WC presents sufficient space to create a further shower room or bathroom if desired.

To the first floor are three well-proportioned double bedrooms, including a spacious principal bedroom with en-suite facilities. A family bathroom serves the remaining bedrooms and completes the accommodation.

Externally, the property enjoys a great-sized rear garden with ample room to create multiple seating, play or entertaining areas, making it ideal for growing families or those who enjoy outdoor living.

Although the home would benefit from modernisation, it represents an excellent opportunity for a buyer seeking generous living space and the chance to personalise a property to their own taste. A fantastic purchase for anyone looking to create a long-term family home in a desirable and tucked-away location.













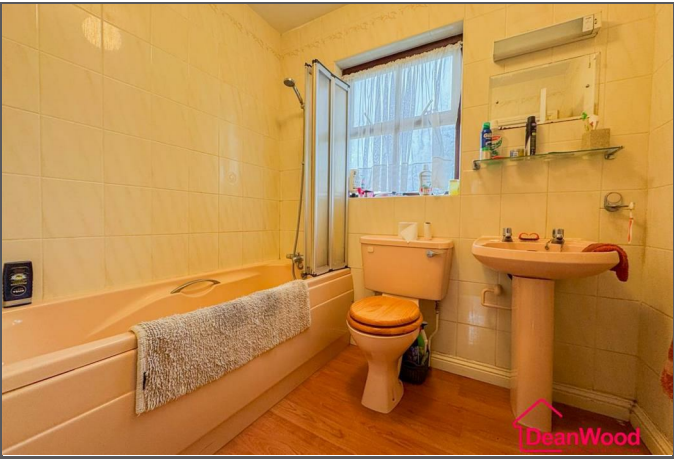

13 St. Marys Meadow, Ballaugh, Isle Of Man, IM7 5AJ



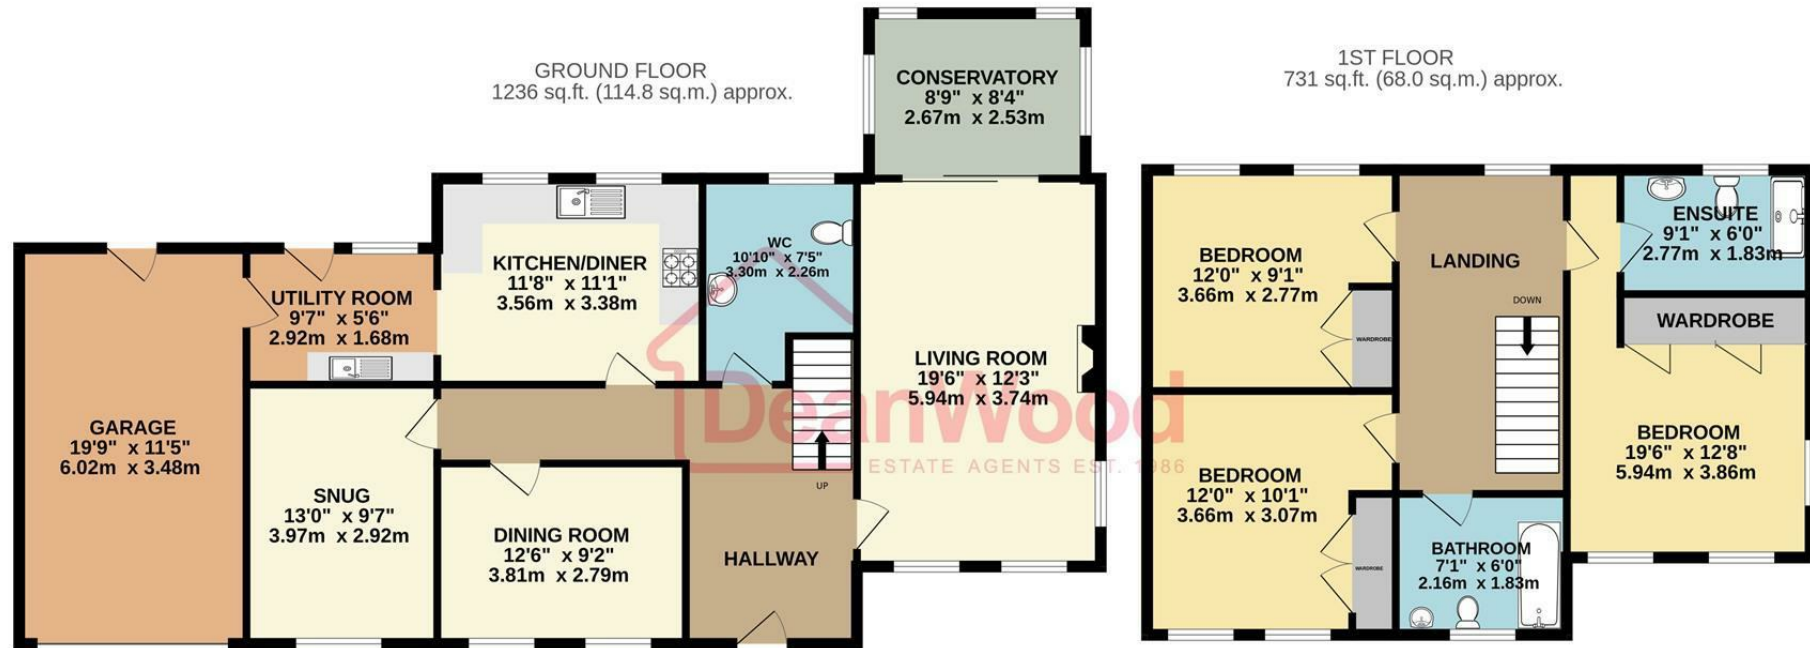

TOTAL FLOOR AREA : 1968 sq.ft. (182.8 sq.m.) approx.

Not to scale-for identification purposes only
Made with Metropix ©2026

DOUGLAS

37 VICTORIA STREET
DOUGLAS
ISLE OF MAN IM1 2LF

T 01624 620606
F 01624 677363
E info@deanwood.co.im

CASTLETOWN

COMPTON HOUSE
9 CASTLE STREET CASTLETOWN
ISLE OF MAN IM9 1LF

T 01624 825995
F 01624 825996
E castletown@deanwood.co.im

RAMSEY

LEZAYRE HOUSE
87 PARLIAMENT STREET
RAMSEY ISLE OF MAN IM8 1AQ

T 01624 816111
F 01624 816588
E ramsey@deanwood.co.im

These particulars are for information purposes only. They do not constitute or form any contract nor should any statement contained herein be relied upon as a representation of fact. Neither the vendor nor DeanWood Agencies Limited ('the firm'), nor any officer or employee of the firm accept liability or responsibility for any statement contained herein. The vendor does not by these particulars, nor does the firm, nor does any officer or any employee of the firm have any authority to make or give any representation or warranty whatsoever as regards the property or otherwise. It is the sole responsibility of any person interested in the property described in these particulars to make all proper enquiries and searches to verify the description of the property and all other particulars herein.

FOR MORE PROPERTIES VISIT OUR WEBSITE @ deanwood.im