



Mill House Sulby Glen, Sulby, Isle Of Man, IM7 2BB
Asking Price £399,950

- Charming Manx stone property in Sulby, full of character and offering excellent scope and potential.
- First floor: two bedrooms and a large family bathroom, with scope to transform with some TLC.
- Original ground floor: spacious reception hall, cosy living room with a traditional burner, and kitchen dining room.
- Generous garden and off-road parking, perfect for outdoor living and family use
- Extended living accommodation: impressive 34 ft kitchen dining room, snug living room, plus a bedroom with built-in wardrobe and en suite.



Mill House, Sulby

A wonderful opportunity to acquire Mill House, a charming Manx stone property in the heart of Sulby, brimming with character, scope, and potential. While the property requires some investment and updating, it presents a fantastic project with the promise of an exceptional end result.

The original ground floor comprises a spacious reception hall, a cosy living room complete with the warmth and charm of a traditional burner, and a kitchen dining room that completes the original accommodation.

In addition, the property features a beautifully extended, separate living area, designed to offer modern comfort while retaining character. This impressive 34 ft kitchen dining room flows seamlessly into a snug living room, creating an ideal space for both entertaining and relaxed family life. The extension also provides a bedroom with a built-in wardrobe and en suite, perfectly suited for guest or family use.

The first floor, offering two further bedrooms and a large family bathroom, presents the opportunity to be transformed with some TLC, allowing the new owner to maximise the property's potential.

Externally, Mill House benefits from a generous garden, providing plenty of space for outdoor living, and off-road parking. The combination of traditional Manx stone, versatile accommodation, and a prime Sulby location makes this an exciting opportunity for those seeking a project that will reward with a truly stunning home.














Mill House Sulby Glen, Sulby, Isle Of Man, IM7 2BB



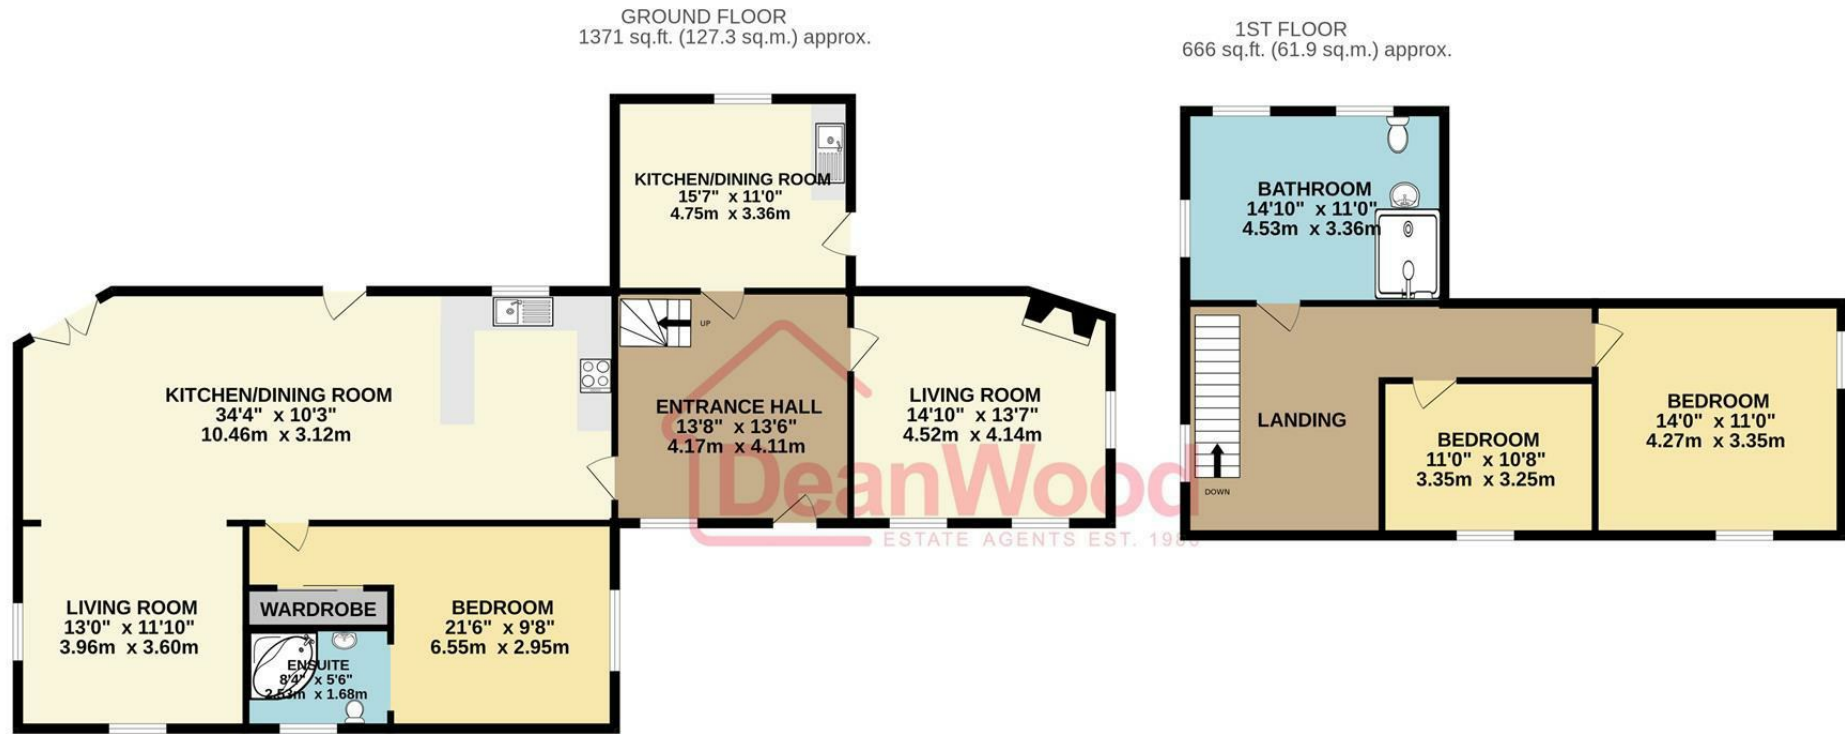

TOTAL FLOOR AREA : 2037 sq.ft. (189.2 sq.m.) approx.

Not to scale-for identification purposes only
Made with Metropix ©2026

DOUGLAS

37 VICTORIA STREET
DOUGLAS
ISLE OF MAN IM1 2LF

T 01624 620606

F 01624 677363

E info@deanwood.co.im

CASTLETOWN

COMPTON HOUSE
9 CASTLE STREET CASTLETOWN
ISLE OF MAN IM9 1LF

T 01624 825995

F 01624 825996

E castletown@deanwood.co.im

RAMSEY

LEZAYRE HOUSE
87 PARLIAMENT STREET
RAMSEY ISLE OF MAN IM8 1AQ

T 01624 816111

F 01624 816588

E ramsey@deanwood.co.im

These particulars are for information purposes only. They do not constitute or form any contract nor should any statement contained herein be relied upon as a representation of fact. Neither the vendor nor DeanWood Agencies Limited ('the firm'), nor any officer or employee of the firm accept liability or responsibility for any statement contained herein. The vendor does not by these particulars, nor does the firm, nor does any officer or any employee of the firm have any authority to make or give any representation or warranty whatsoever as regards the property or otherwise. It is the sole responsibility of any person interested in the property described in these particulars to make all proper enquiries and searches to verify the description of the property and all other particulars herein.

FOR MORE PROPERTIES VISIT OUR WEBSITE @ **deanwood.im**