



32 Kensington Place, Onchan, Isle of Man, IM3 1HL
Asking Price £475,000

- Immaculate Third Floor Purpose-Built Apartment With Stunning Sea Views
- Modern Kitchen With Integrated Appliances And Utility Cupboard
- Spacious Dual-Aspect Living Area Opening Onto Front Balcony
- Secure Underground Parking With Electric Underfloor Heating Throughout
- Two Large Double Bedrooms Including En-Suite Principal Bedroom
- Elevated Onchan Head Location Close To Douglas And Bus Routes



A beautifully presented third-floor purpose-built apartment, occupying an enviable elevated position on Onchan Head and enjoying breathtaking panoramic sea views.

Immaculately maintained throughout, this exceptional home offers contemporary coastal living with spacious accommodation, high-quality finishes and excellent access to Douglas town centre, local amenities and regular public transport links.

The heart of the apartment is a stunning dual-aspect open-plan living, dining and kitchen area, flooded with natural light and perfectly designed for both relaxing and entertaining. Large glazed doors open directly onto a generous front balcony, creating the ideal space to enjoy the spectacular outlook across the coastline. A stylish feature electric fireplace provides an attractive focal point, while the modern fitted kitchen is equipped with a comprehensive range of integrated appliances. A separate utility cupboard offers additional practicality without compromising the clean, contemporary design.

The apartment offers two generously proportioned double bedrooms, both finished to an excellent standard. The impressive principal bedroom benefits from fitted wardrobes and a well-appointed en-suite bathroom, while the second double bedroom is served by a modern guest bathroom accessed from the spacious hallway. Two substantial storage cupboards provide excellent storage solutions.

Further enhancing the appeal of this superb apartment are UPVC double glazing, efficient electric underfloor heating throughout, and a secure underground parking space. Combining comfort, convenience and outstanding coastal views, this immaculate property is perfectly suited to professionals, downsizers or anyone seeking a stylish home in one of Onchan's most desirable locations.














THIRD FLOOR 1150 sq.ft. (106.8 sq.m.) approx.

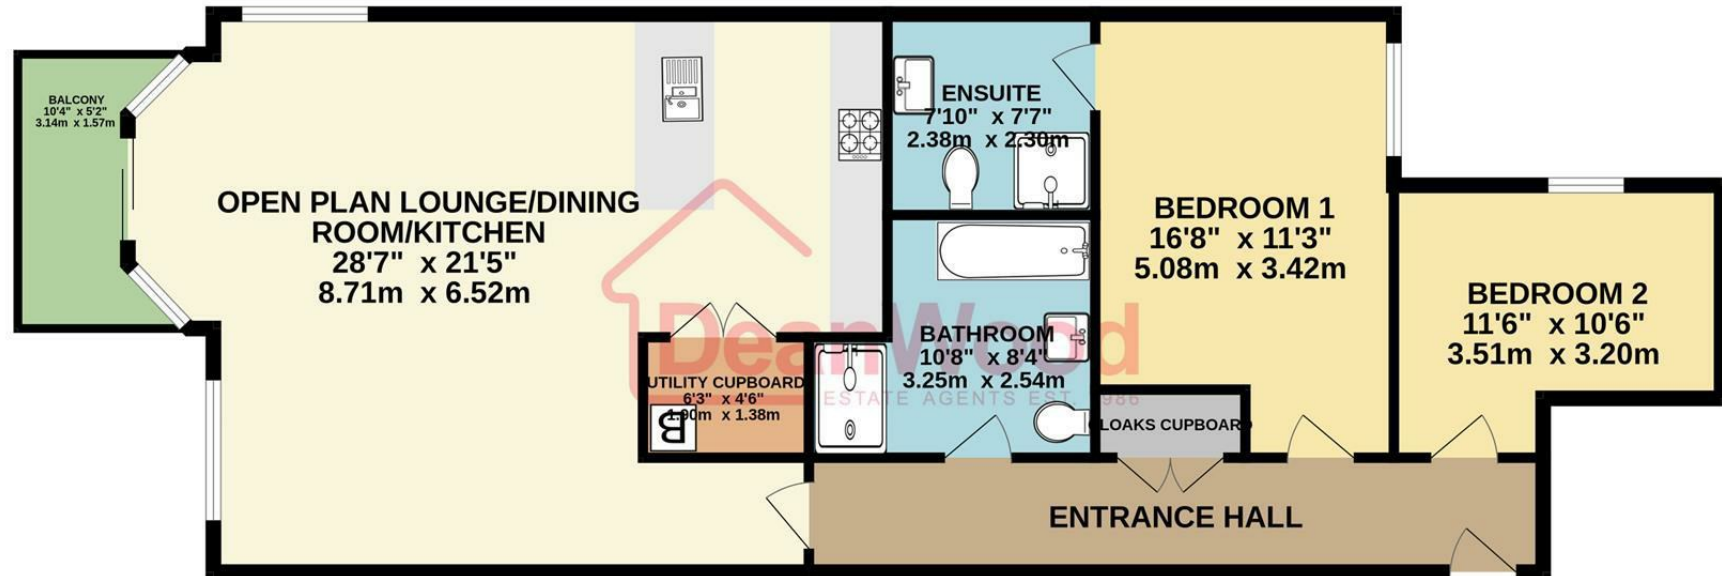

TOTAL FLOOR AREA : 1150 sq.ft. (106.8 sq.m.) approx.

Not to scale-for identification purposes only
Made with Metropix ©2026

DOUGLAS

37 VICTORIA STREET
DOUGLAS
ISLE OF MAN IM1 2LF

T 01624 620606

F 01624 677363

E info@deanwood.co.im

CASTLETOWN

COMPTON HOUSE
9 CASTLE STREET CASTLETOWN
ISLE OF MAN IM9 1LF

T 01624 825995

F 01624 825996

E castletown@deanwood.co.im

RAMSEY

LEZAYRE HOUSE
87 PARLIAMENT STREET
RAMSEY ISLE OF MAN IM8 1AQ

T 01624 816111

F 01624 816588

E ramsey@deanwood.co.im

These particulars are for information purposes only. They do not constitute or form any contract nor should any statement contained herein be relied upon as a representation of fact. Neither the vendor nor DeanWood Agencies Limited ('the firm'), nor any officer or employee of the firm accept liability or responsibility for any statement contained herein. The vendor does not by these particulars, nor does the firm, nor does any officer or any employee of the firm have any authority to make or give any representation or warranty whatsoever as regards the property or otherwise. It is the sole responsibility of any person interested in the property described in these particulars to make all proper enquiries and searches to verify the description of the property and all other particulars herein.

FOR MORE PROPERTIES VISIT OUR WEBSITE @ **deanwood.im**