



18 Church Avenue, Onchan, Isle of Man, IM3 4ED
Asking Price £285,000

- Recently Renovated Two-Bedroom Double-Fronted Mid-Terraced Home
- Spacious Open-Plan Family Living Room And Separate Dining Room
- Conveniently Located Close To The Centre Of Onchan
- Large Newly Fitted Kitchen With Integrated Appliances
- Nearby Pubs, Supermarkets And A Range Of Local Amenities
- Two Double Bedrooms And Large Rear Yard



Recently renovated, this attractive two-bedroom double-fronted mid-terraced home offers spacious and well-presented accommodation in a convenient location close to the centre of Onchan. With pubs, supermarkets and a range of other local amenities nearby, the property provides an excellent balance of comfortable living and everyday convenience.

The ground floor features a spacious open-plan family living room, creating a welcoming and versatile space for relaxing and entertaining. This leads into a separate dining room, providing an ideal area for family meals and gatherings. The dining room is complemented by a large newly fitted kitchen, which benefits from a full suite of integrated appliances, excellent storage and ample preparation space.

Upstairs, the property offers two generously proportioned double bedrooms. The principal bedroom benefits from fitted wardrobe storage, while both bedrooms provide comfortable and versatile accommodation. A large family bathroom completes the first-floor layout.

Externally, the property benefits from a large rear yard, providing a useful outdoor space for seating, entertaining or creating a low-maintenance garden area.

Further benefits include gas-fired central heating and PVC double glazing throughout. Having recently undergone renovation, the property provides a move-in-ready opportunity with modern fittings, generous room sizes and practical outdoor space. Its central Onchan position places a variety of everyday amenities within easy reach, making this an appealing home for first-time buyers, couples or families seeking convenience and modern living.














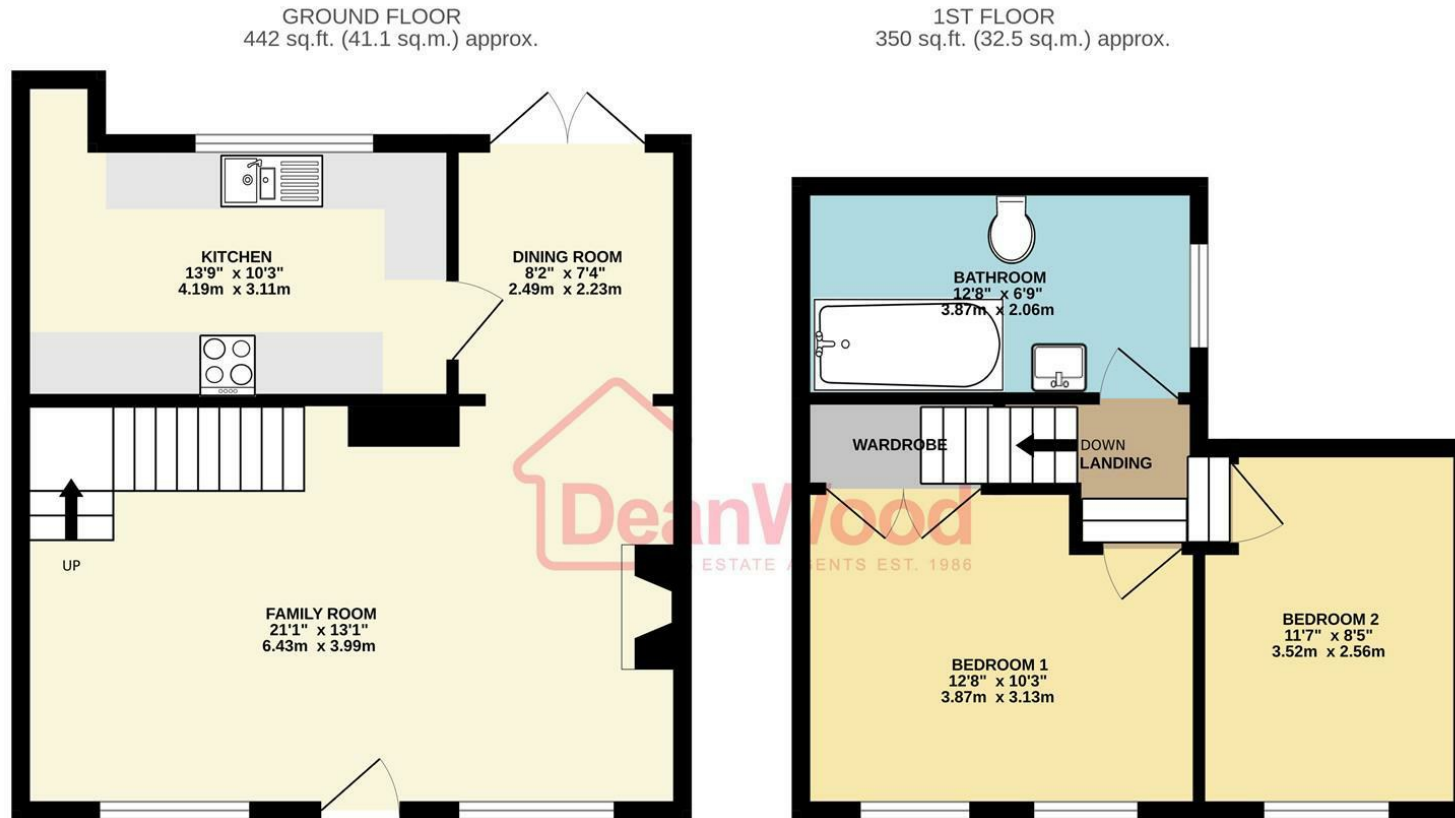

TOTAL FLOOR AREA : 792 sq.ft. (73.5 sq.m.) approx.

Not to scale-for identification purposes only
Made with Metropix ©2026

DOUGLAS

37 VICTORIA STREET
DOUGLAS
ISLE OF MAN IM1 2LF

T 01624 620606

F 01624 677363

E info@deanwood.co.im

CASTLETOWN

COMPTON HOUSE
9 CASTLE STREET CASTLETOWN
ISLE OF MAN IM9 1LF

T 01624 825995

F 01624 825996

E castletown@deanwood.co.im

RAMSEY

LEZAYRE HOUSE
87 PARLIAMENT STREET
RAMSEY ISLE OF MAN IM8 1AQ

T 01624 816111

F 01624 816588

E ramsey@deanwood.co.im

These particulars are for information purposes only. They do not constitute or form any contract nor should any statement contained herein be relied upon as a representation of fact. Neither the vendor nor DeanWood Agencies Limited ('the firm'), nor any officer or employee of the firm accept liability or responsibility for any statement contained herein. The vendor does not by these particulars, nor does the firm, nor does any officer or any employee of the firm have any authority to make or give any representation or warranty whatsoever as regards the property or otherwise. It is the sole responsibility of any person interested in the property described in these particulars to make all proper enquiries and searches to verify the description of the property and all other particulars herein.

FOR MORE PROPERTIES VISIT OUR WEBSITE @ **deanwood.im**